



PROJECT NO.

PROJECT TITLE

목원대학교
조리실습실
리모델링공사

NOTE

APPROVED BY

CHECKED BY

DRAWN BY


DATE 2024. 03

DRAWING TITLE

지하층 주방기구
배치도

SCALE A3 : 1 / 300

DRAWING NO M-111

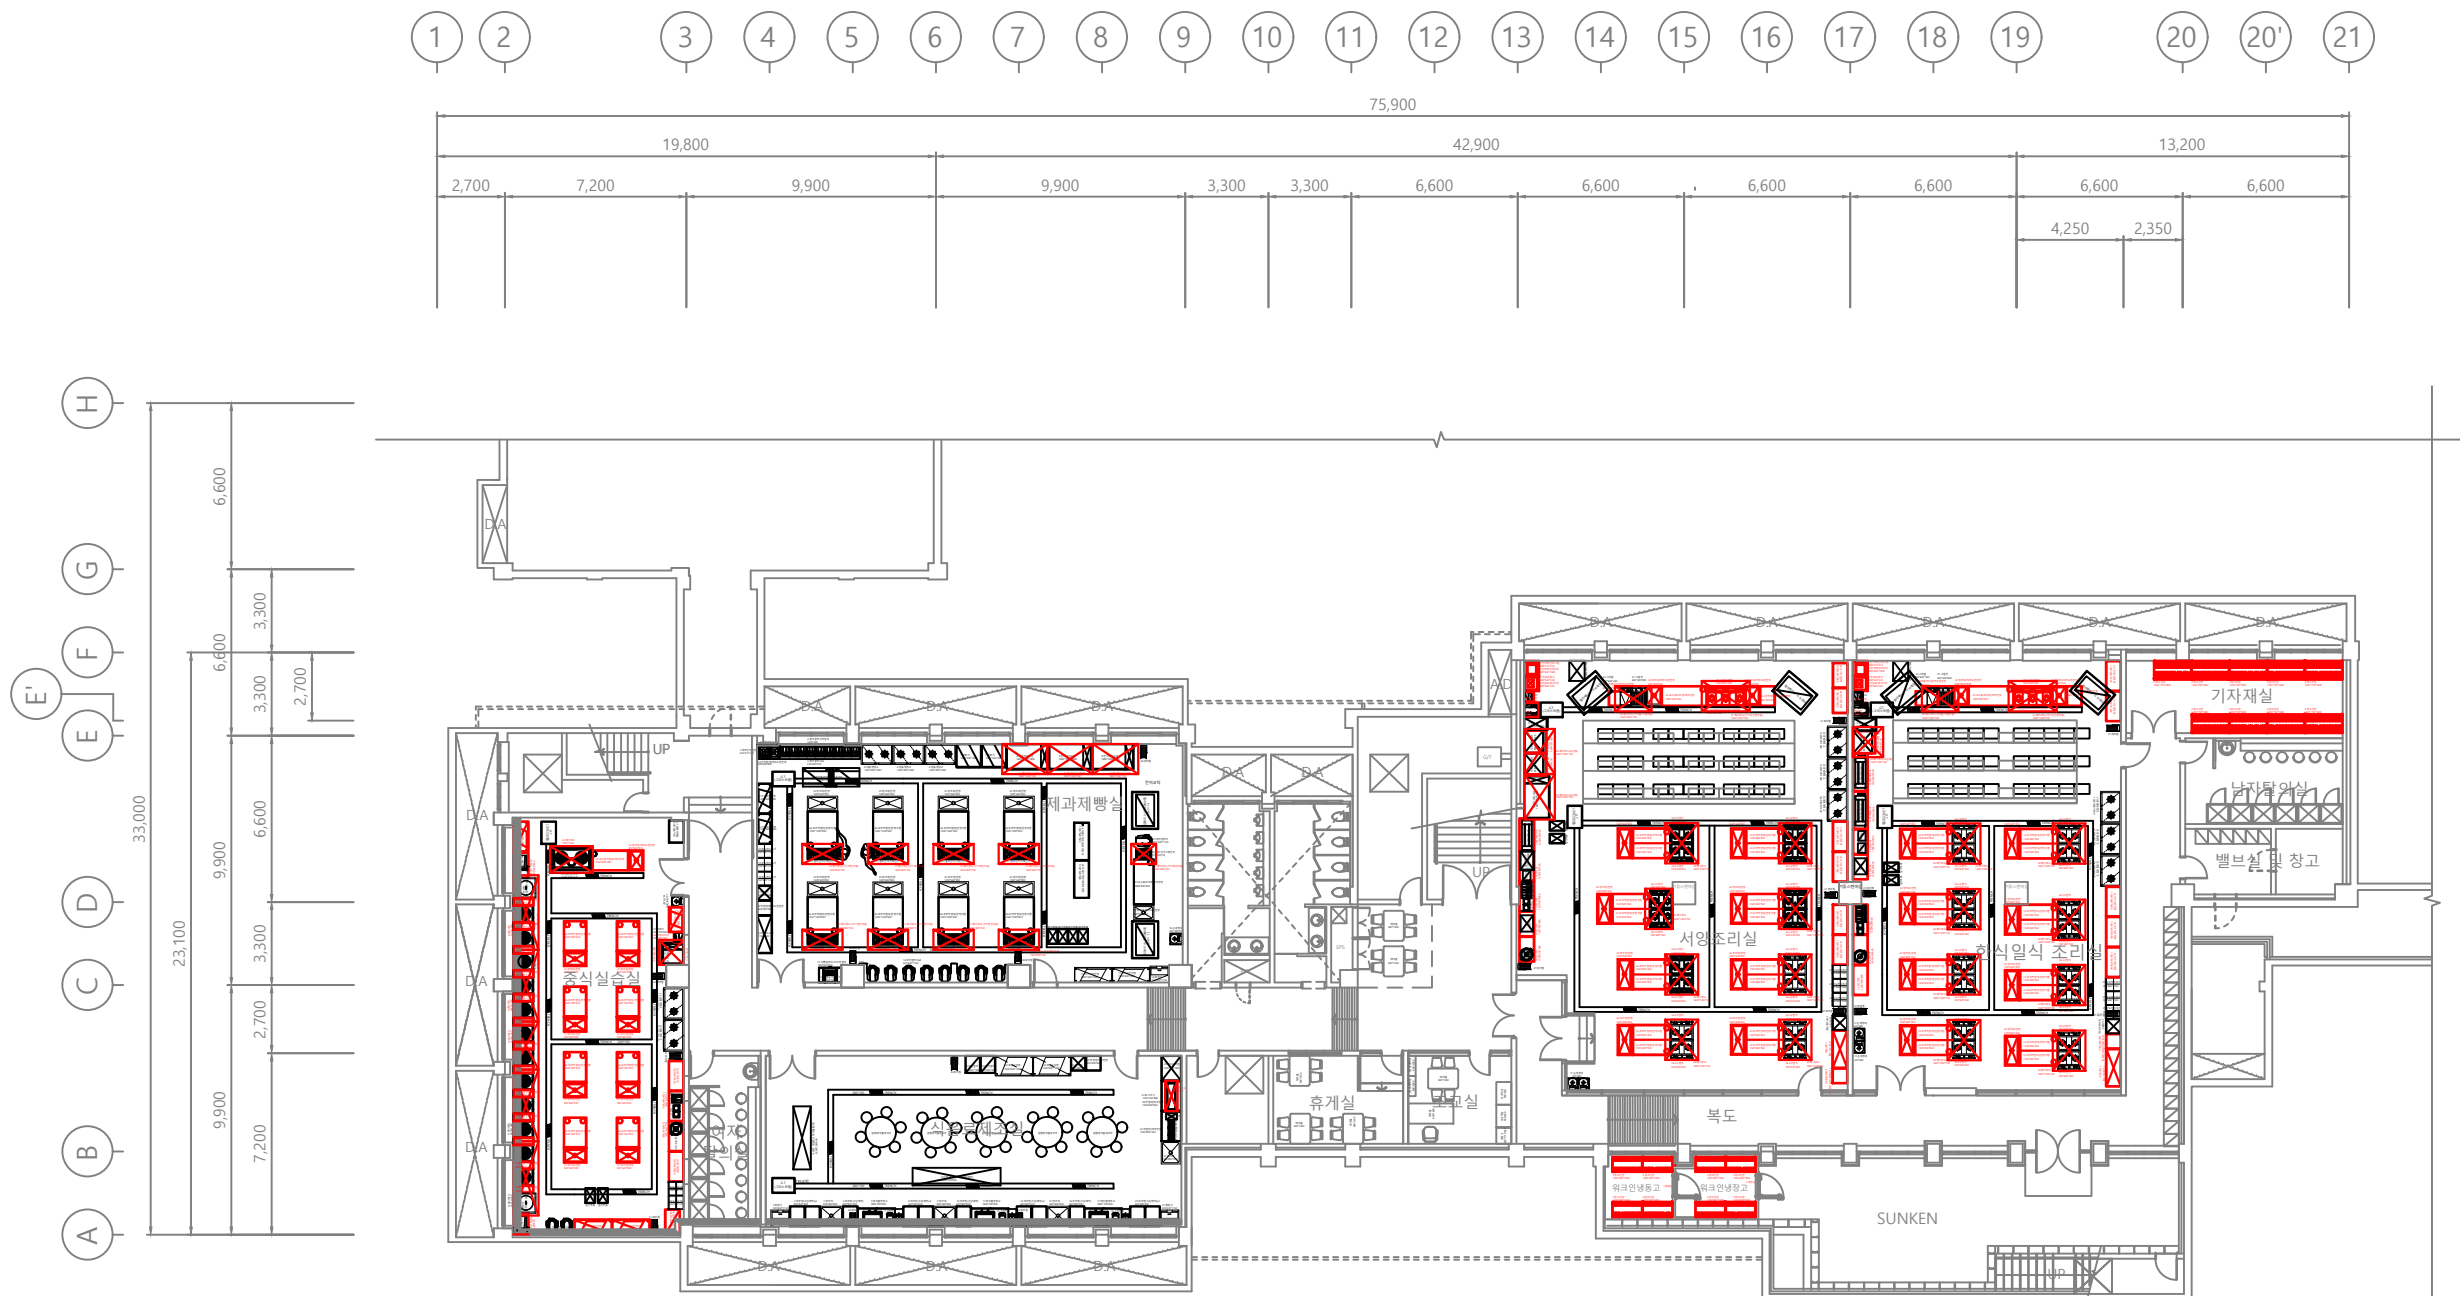

SCALE : 1/150(A1), 1/300(A3)